



Plot-K:PVAS - Projects\PROJECTS 2018\COVINGTON EAST\COVINGTON ROAD\ROAD MAP PVAS #XXXX.dwg --Apr 09, 2019 @ 11:15am - pbrown

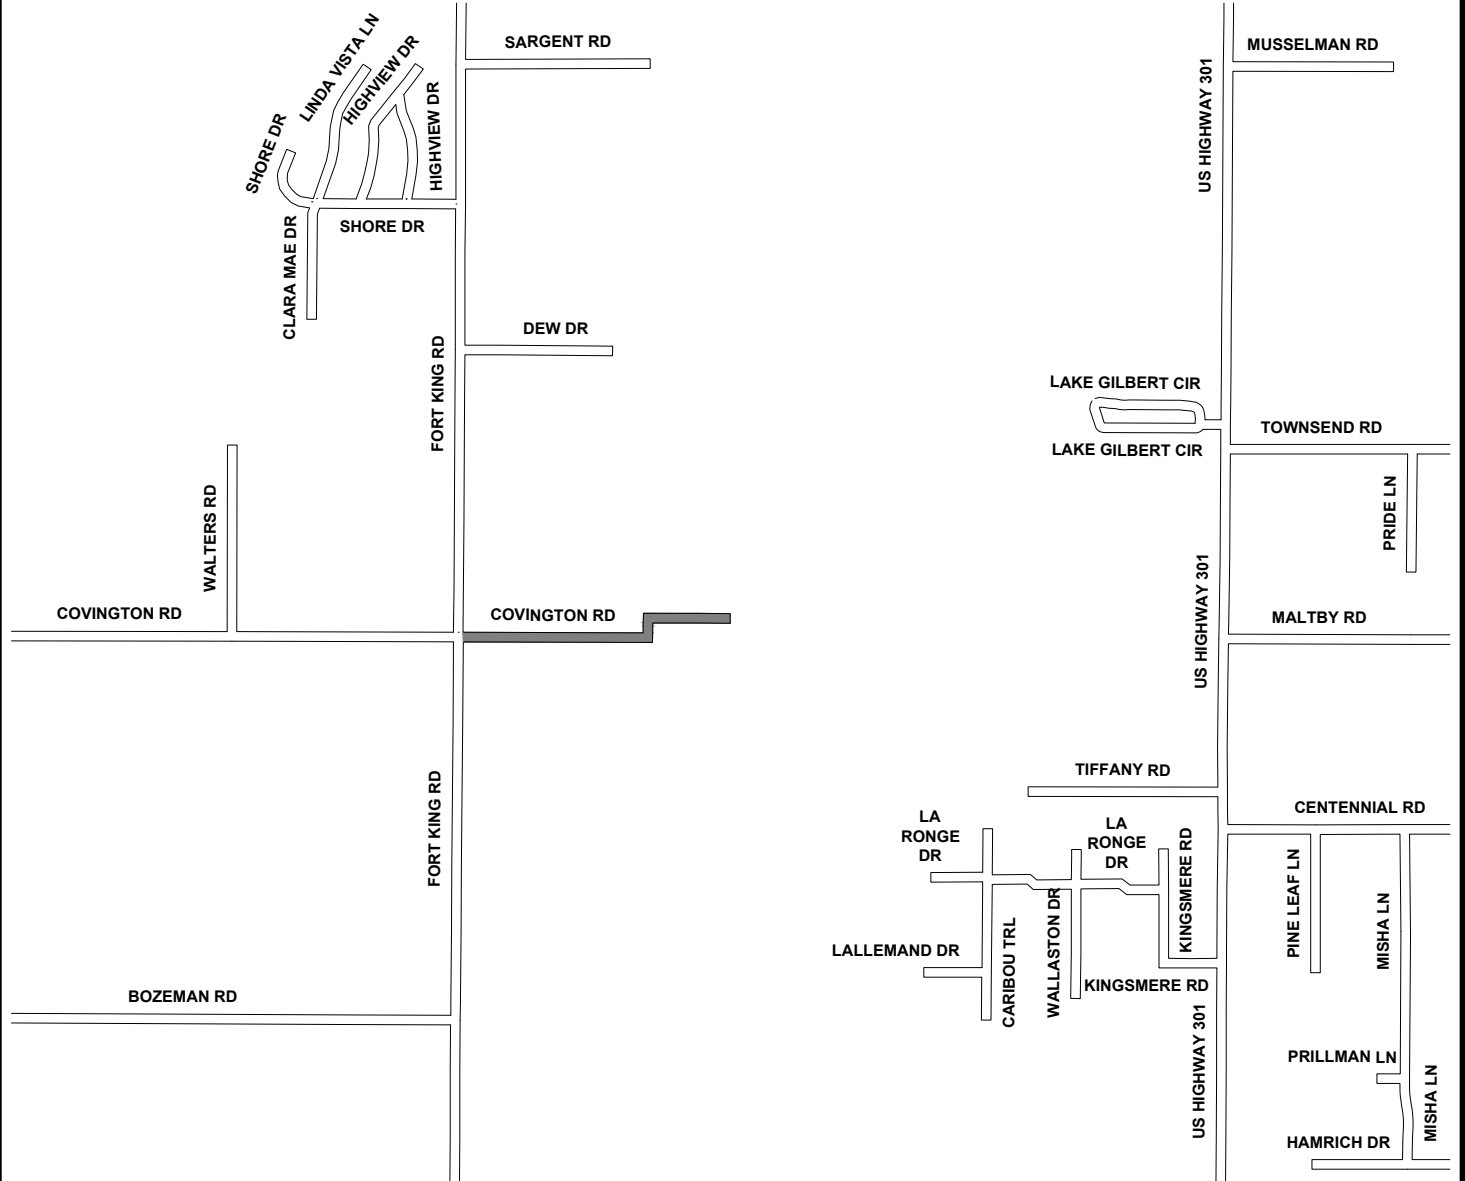

PROPOSED RECONSTRUCTION

SEC. 15 TWN. 25 RNG. 21

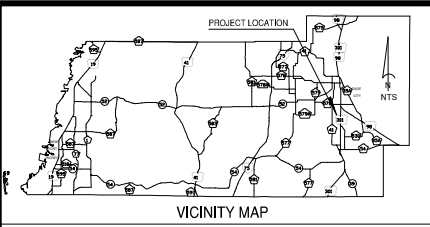

PASCO COUNTY, FLORIDA
PUBLIC WORKS DEPARTMENT
STORMWATER MANAGEMENT DIVISION

COVINGTON ROAD EAST