
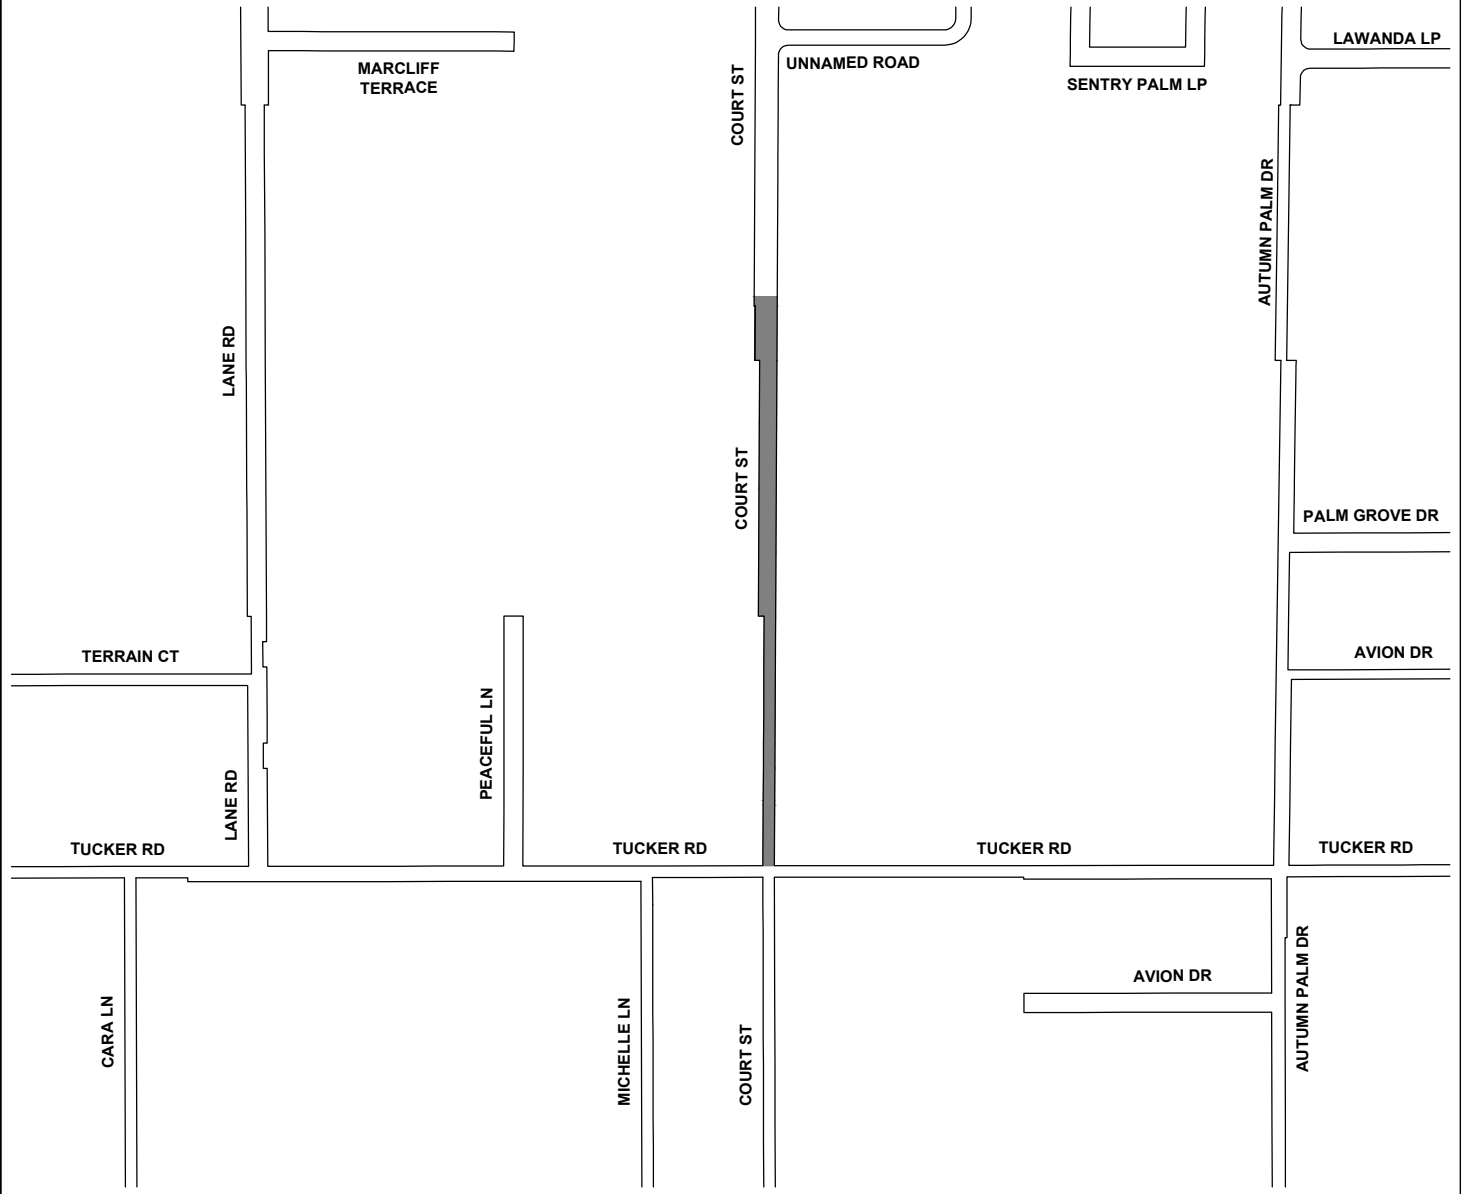


Plot-K:\PVAS - Projects\PROJECTS 2018\COURT STREET\COURT STREET ROAD MAP.PVAS #3320.dwg - Mar 14, 2019 @ 4:29pm - pbrown

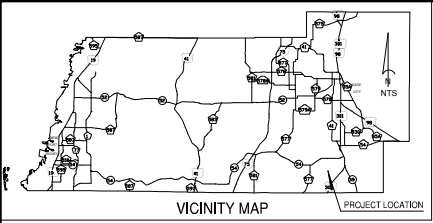

■ PROPOSED RESURFACING

SEC. 15 TWN. 26 RNG. 21

PVAS# 3320



PASCO COUNTY, FLORIDA
PUBLIC WORKS DEPARTMENT
STORMWATER MANAGEMENT DIVISION

COURT STREET