


AIRPT. NAME-TAMPA NORTH AERO PARK (X39) ELEVATION 68 FT. ACREAGE - 30 SITE NO. - 3515.*A

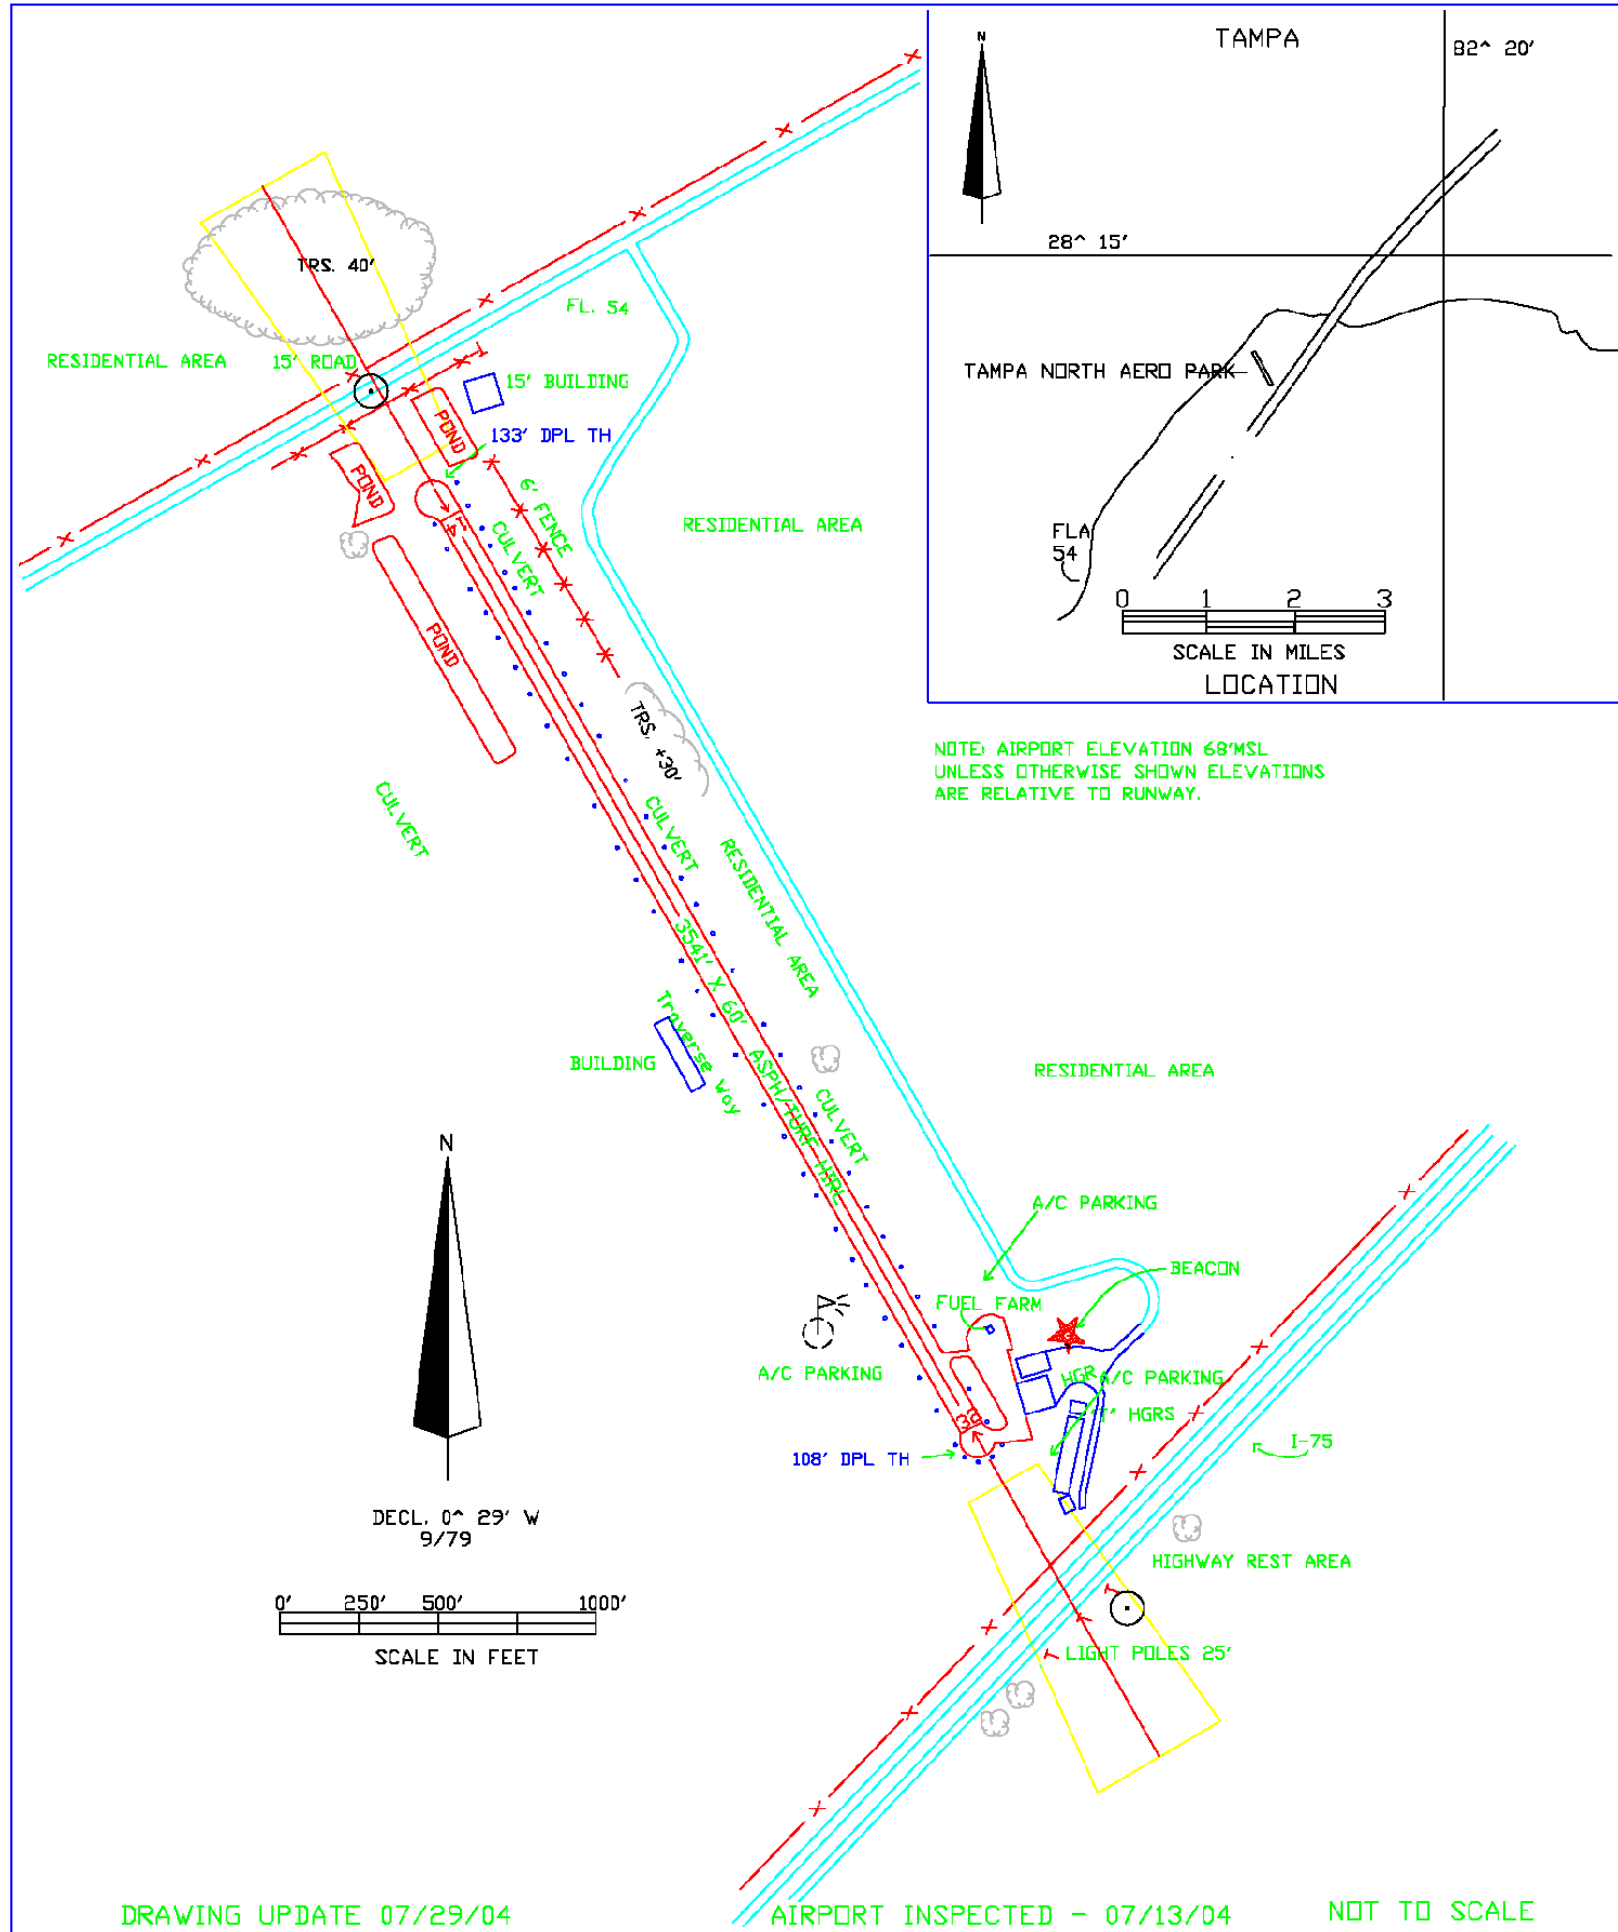

NOTE: AIRPORT ELEVATION 68' MSL
UNLESS OTHERWISE SHOWN ELEVATIONS
ARE RELATIVE TO RUNWAY.

DRAWING UPDATE 07/29/04

AIRPORT INSPECTED - 07/13/04

NOT TO SCALE

THE COMPREHENSIVE PLAN
OF UNINCORPORATED
PASCO COUNTY



MAP 7-11
EXISTING AIRPORT FACILITIES
WITH CLEAR ZONES AND
OBSTRUCTIONS
TAMPA NORTH AERO PARK

Pasco GIS | 03.03.09 | JMH